
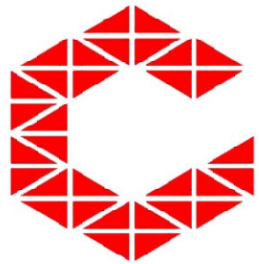
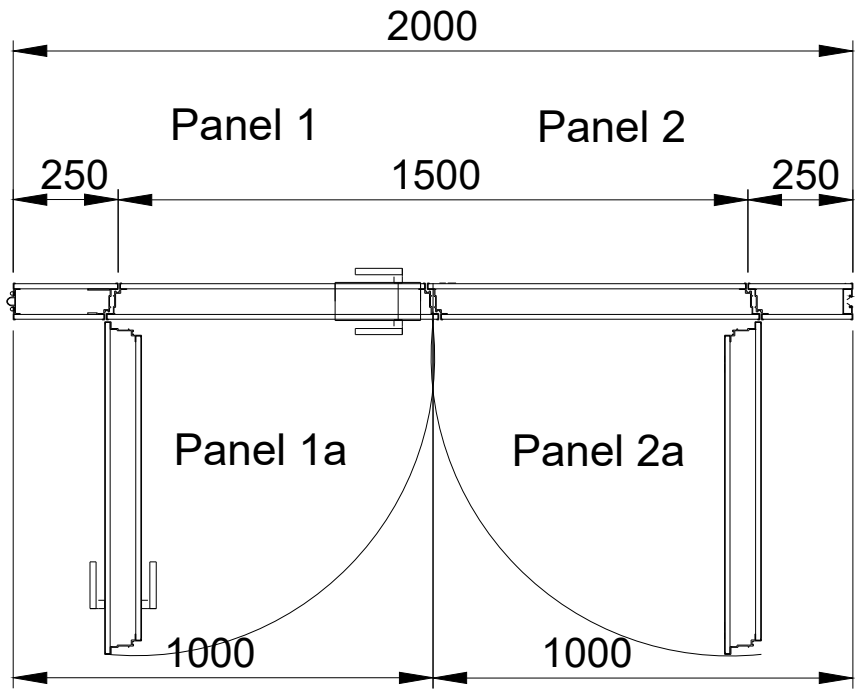


INSET PASS DOOR SE2 - SOLO

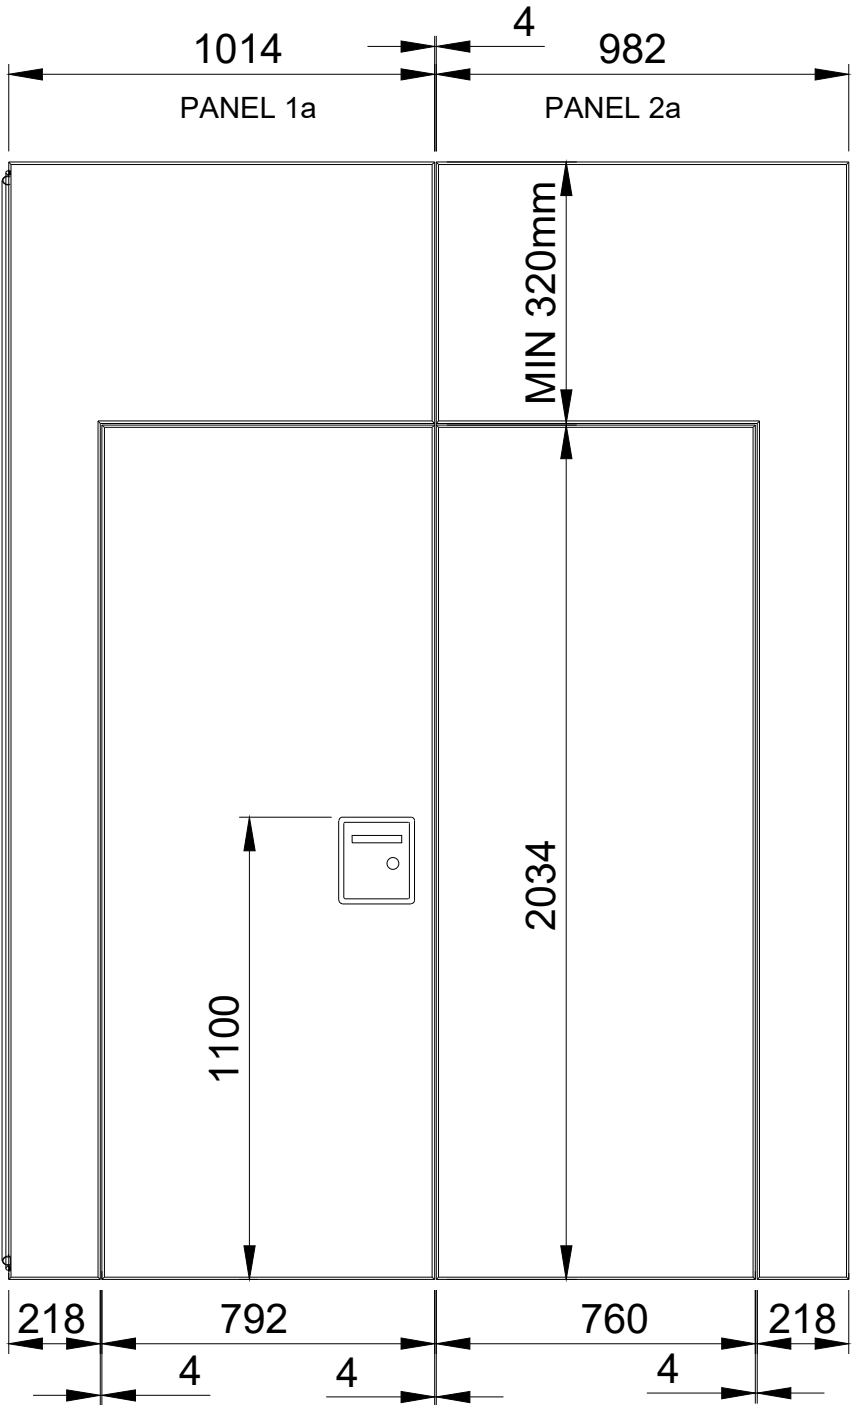

CREATIFWALL

Tel : +44 (0) 113 322 5326

www.creatifwall.co.uk

E-Mail : Sales@creatifwall.co.uk

DRG. NO.: CW - 804